


PRODUCED BY AN AUTODESK EDUCATIONAL PRODUCT

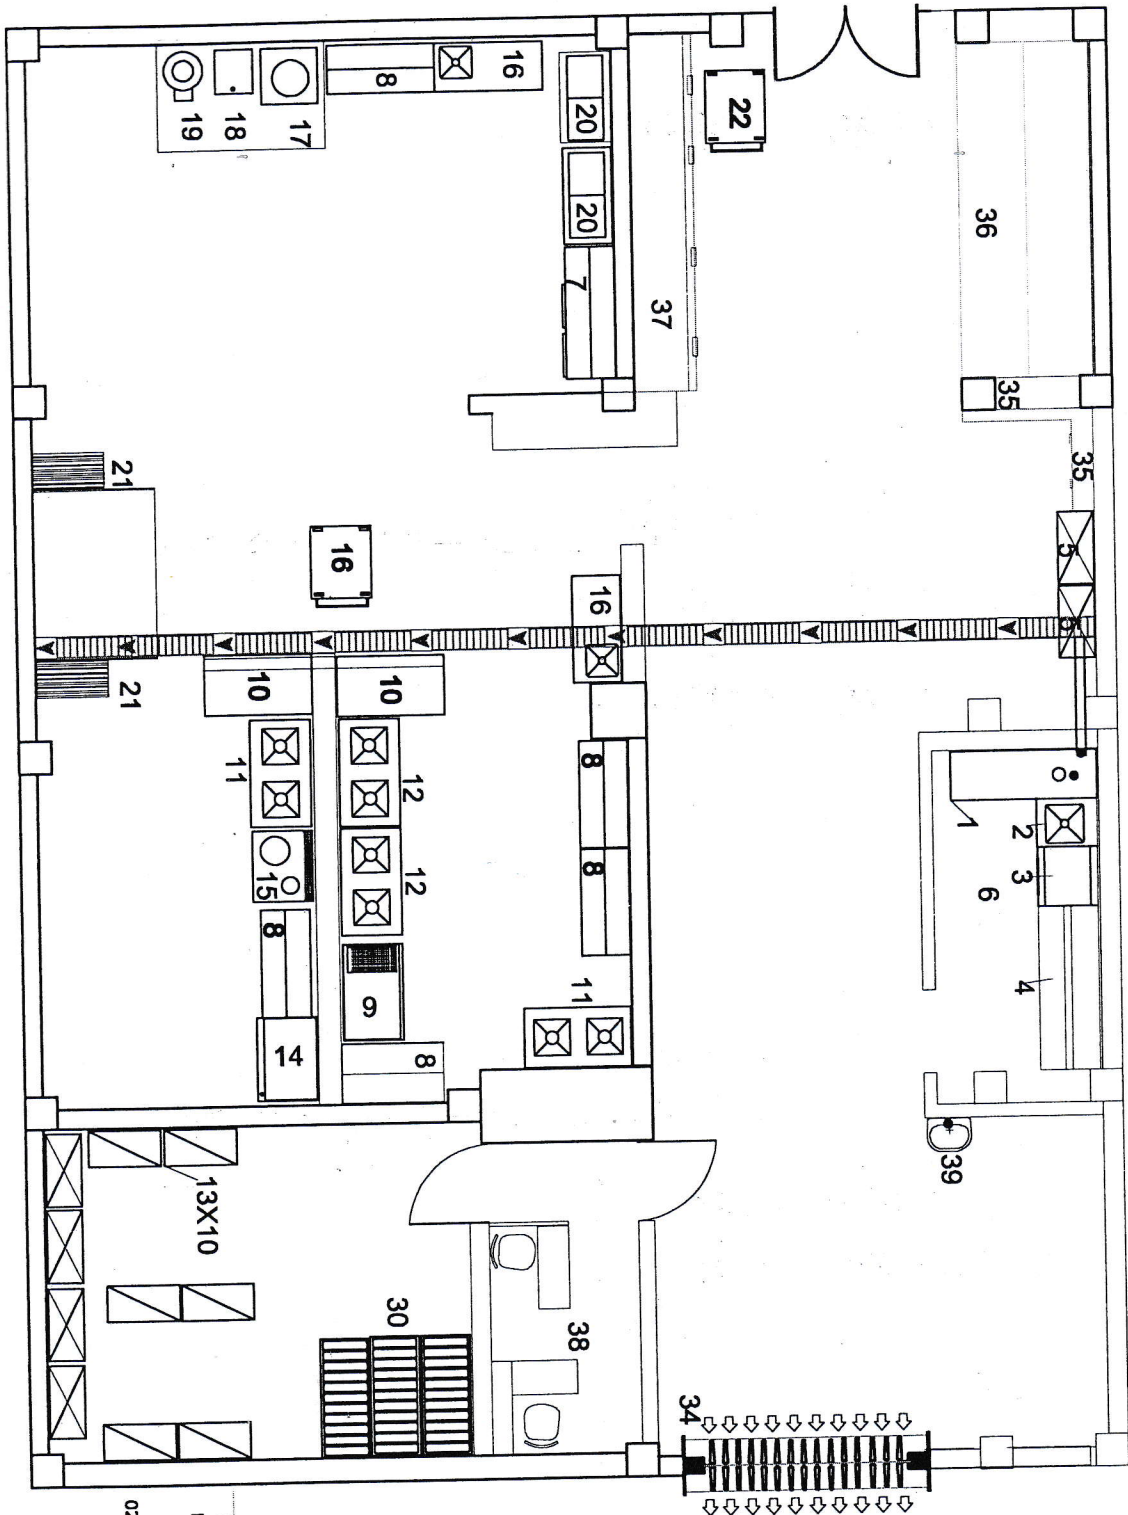

FINAL LAYOUT

PROJECT	ADDRESS:
KITCHEN	IT GUWAHATI
DATE:	DRAWING BY
02.05.2019	CHEF NAWRAJ
	FROM
	Atoz catering company
	PH-9864060721

PRODUCED BY AN AUTODESK EDUCATIONAL PRODUCT


PRODUCED BY AN AUTODESK EDUCATIONAL PRODUCT

PRODUCED BY AN AUTODESK EDUCATIONAL PRODUCT

PRODUCED BY AN AUTODESK EDUCATIONAL PRODUCT

PRODUCED BY AN AUTODESK EDUCATIONAL PRODUCT

PRODUCED BY AN AUTODESK EDUCATIONAL PRODUCT

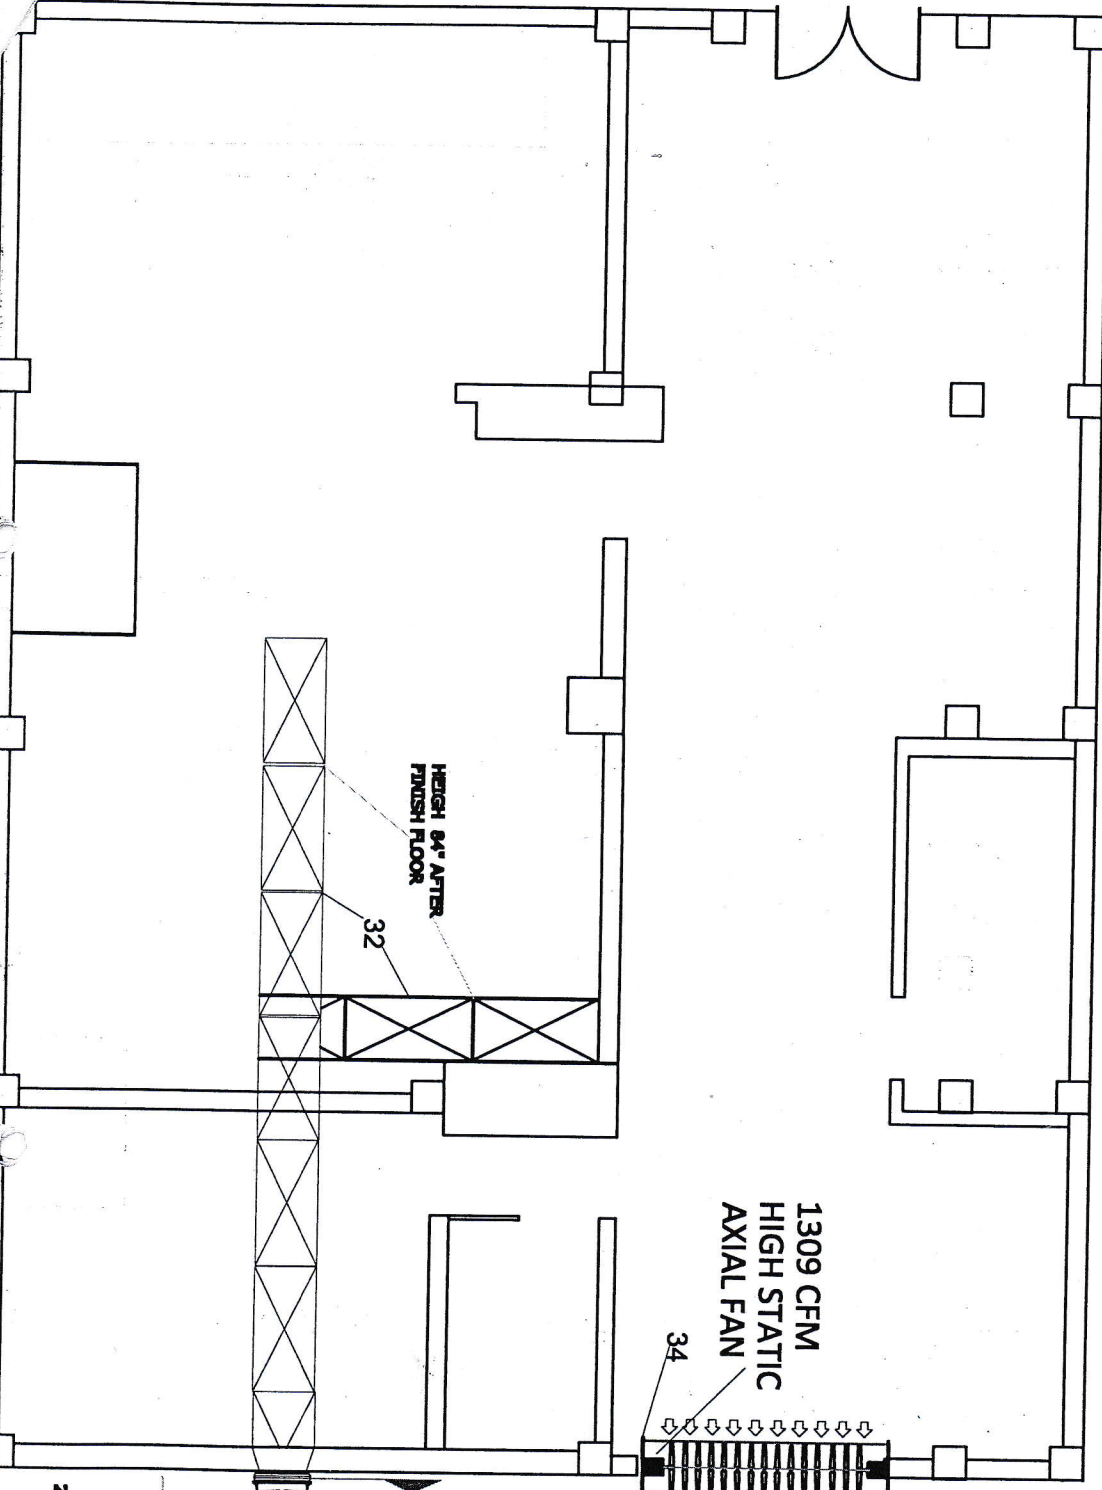

PRODUCED BY AN AUTODESK EDUCATIONAL PRODUCT

KITCHEN DUCTING

PROJECT
KITCHEN


ADDRESS:
IIT GUWAHATI

DATE:
25.04.2019

DRAWING BY
CHIEF MAWRUJ
FROM

Atex consulting company

PRODUCED BY AN AUTODESK EDUCATIONAL PRODUCT

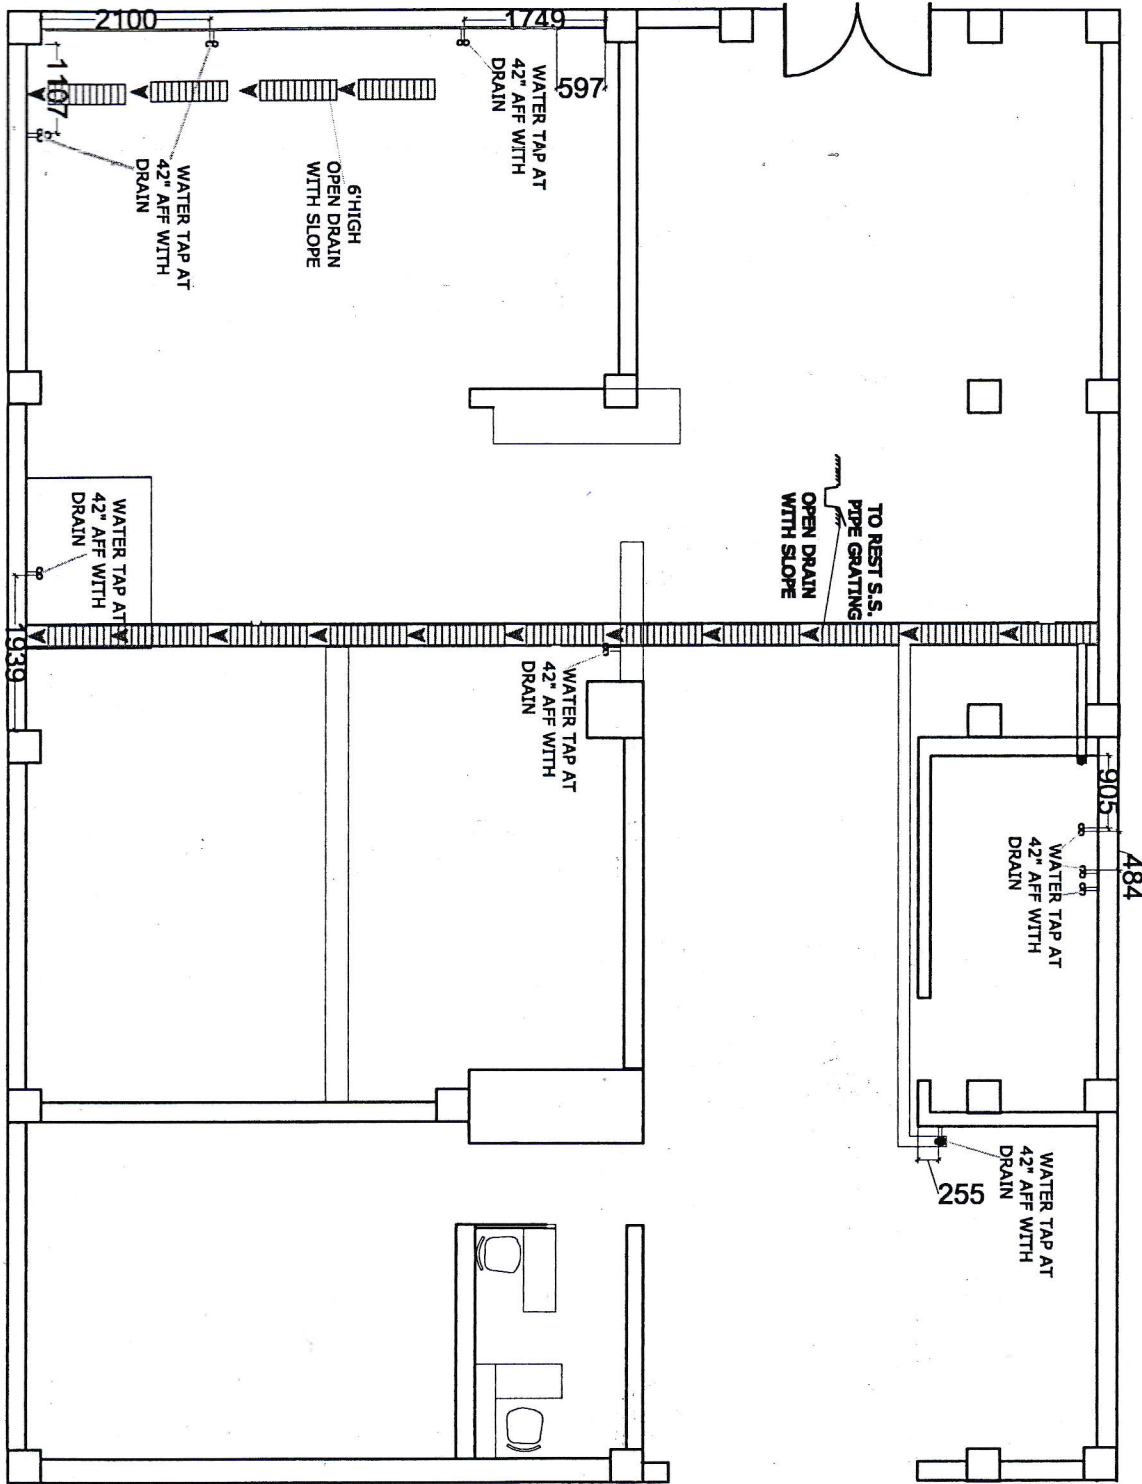


PRODUCED BY AN AUTODESK EDUCATIONAL PRODUCT

PRODUCED BY AN AUTODESK EDUCATIONAL PRODUCT

PLUMBING & DRAINAGE
 PROJECT: KITCHEN
 ADDRESS: IIT GUWAHATI
 DRAWING BY: CHEF NAVRAJ
 FROM: Atoz catering company
 DATE: 25.04.2019

PRODUCED BY AN AUTODESK EDUCATIONAL PRODUCT

PRODUCED BY AN AUTODESK EDUCATIONAL PRODUCT

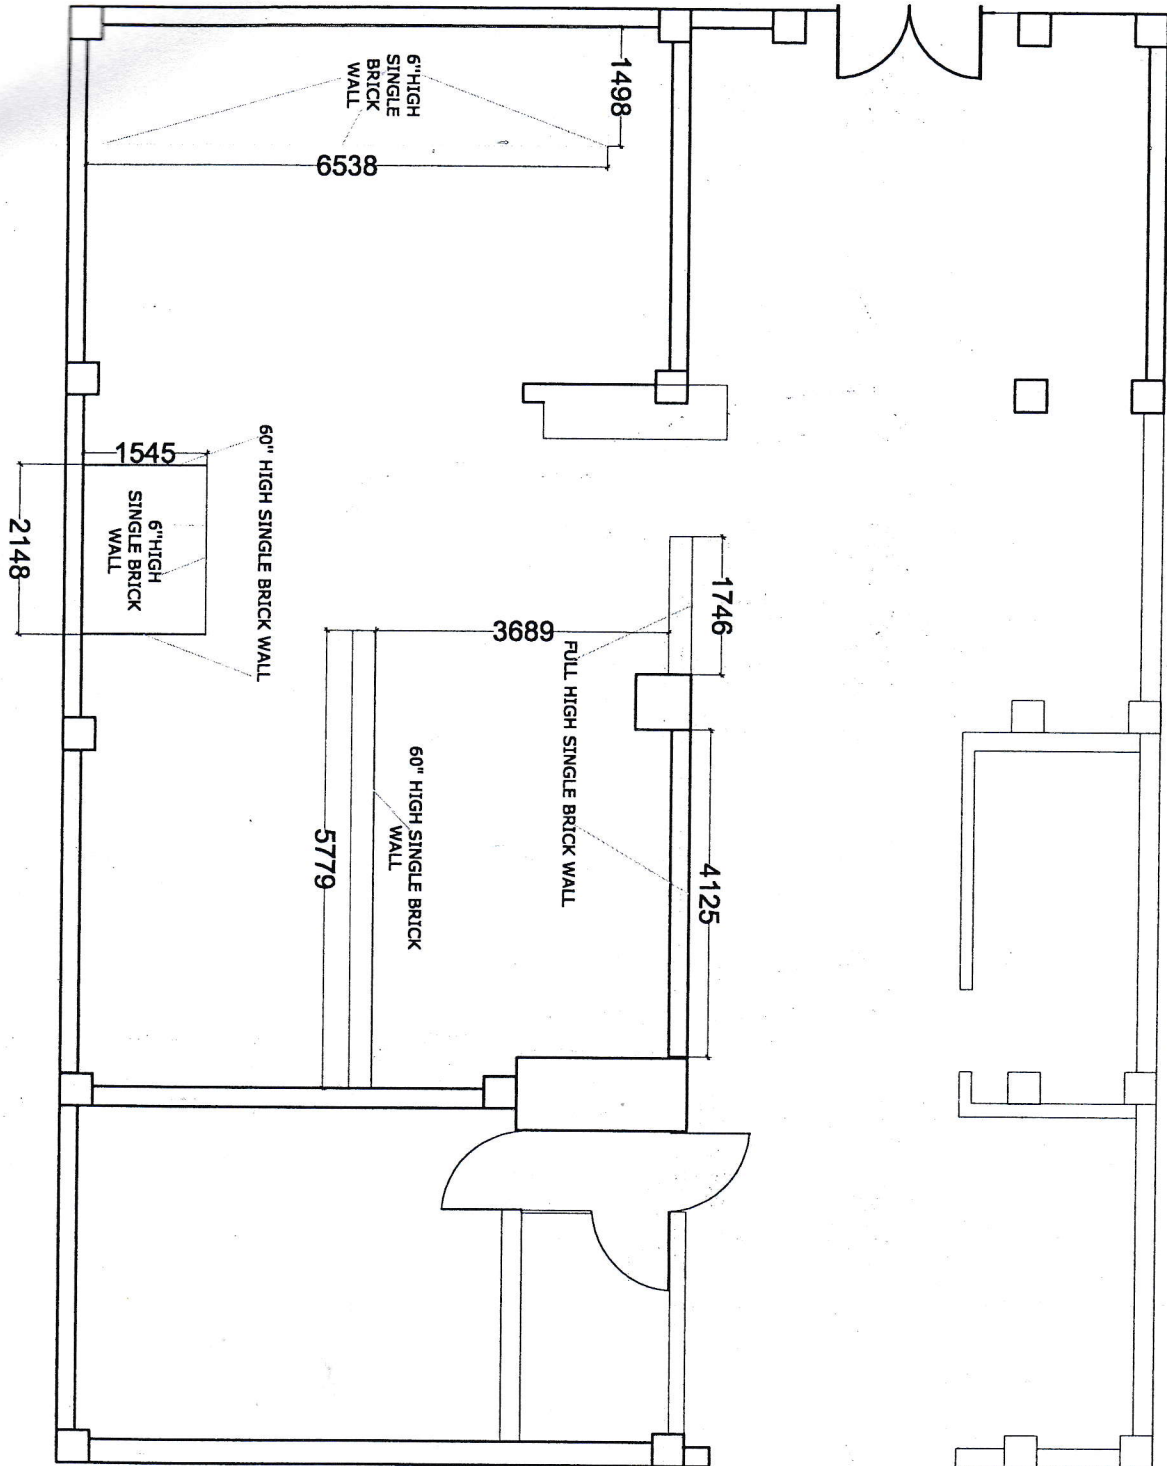

PRODUCED BY AN AUTODESK EDUCATIONAL PRODUCT

PRODUCED BY AN AUTODESK EDUCATIONAL PRODUCT

CIVIL WORK
PROJECT: KITCHEN
ADDRESS: IIT GUWAHATI
DATE: 25.04.2019
DRAWING BY: CHEF NAWRAJ
FROM: FROM
Atoz catering company
PH-9864060721

PRODUCED BY AN AUTODESK EDUCATIONAL PRODUCT